


TYPICAL SECTION - MINIMUM MEDIAN



TYPICAL SECTION - 90' MEDIAN

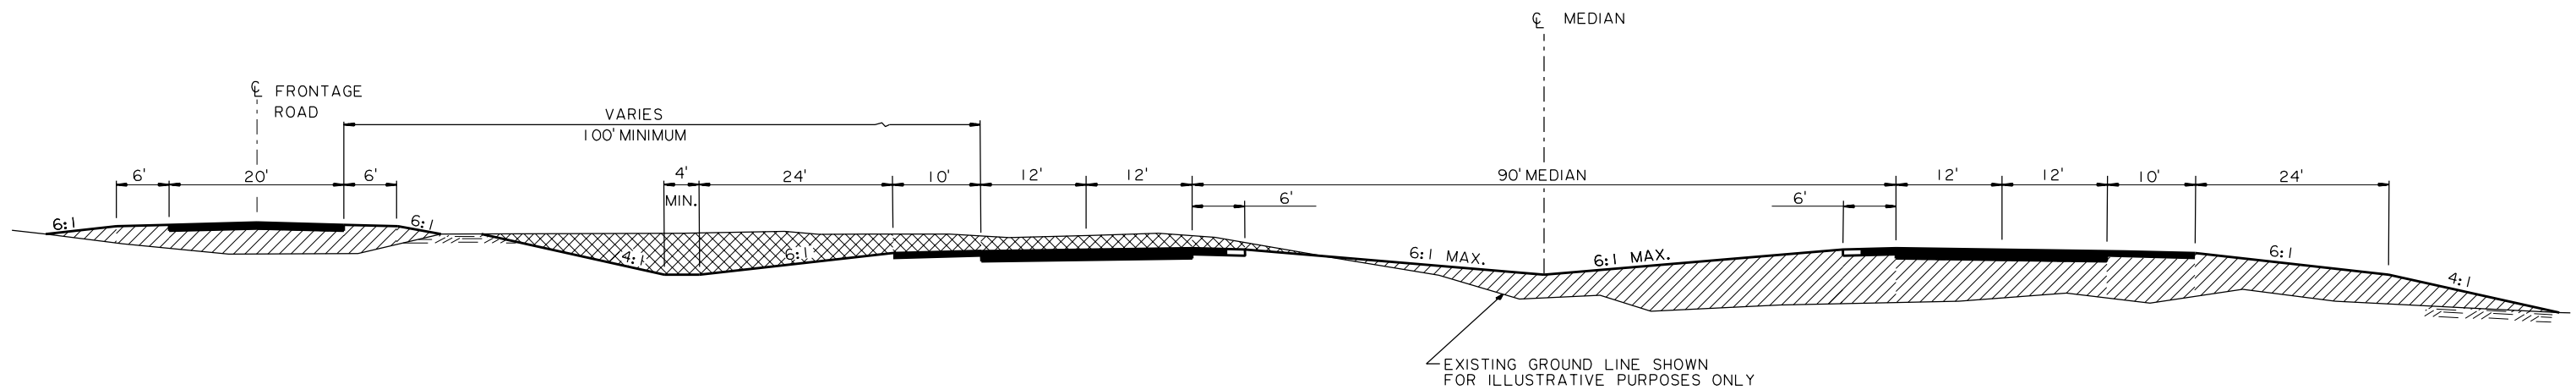

URS Corporation

In Association With:
 HNTB Corporation, Inc.,
 Garver Engineers,
 Coyle Engineering Co., Inc.,
 R. Christopher Goodwin & Associates, Inc., and
 Historic Preservation Association

Interstate 69
 Section of Independent Utility No. 14

State Project No. 736-99-1032
 Federal Aid Project No. CBI-9901(516)
 Junction I-20 to US 167 near El Dorado, Arkansas
 Bossier, Claiborne and Webster Parishes, Louisiana
 Columbia and Union Counties, Arkansas



DESIGNED BY: _____
 DRAWN BY: _____
 CHECKED BY: _____
 REVIEWED BY: _____
 CAD FILE NAME: _____
 DATE: _____

FIGURE 3.1-1

TYPICAL SECTIONS
 MAIN LANES

CAD FILE NAME: